

LOWER FLOOR PLAN

PROJECT
ASSISTED LIVING ADDITION



205 EHLER LANE,
MADISONIA, IOWA



Construction Management
300 Main Street, Suite 310
Dubuque, Iowa 52001
(563) 556-4397
FAX: (563) 356-4304
E:al@alurban.com



214 EAST FORTWIN STREET
MADISONIA, IOWA 52051
318 (235 0804) FAX
1717 INDEPENDENCE AVE. STE. III
DES MOINES, IOWA 50309
518 (563 7280) FAX
(563 7282) FAX
MORRISARCH.COM


ULSTAD
ARCHITECTS
DUBUQUE, IOWA
52001
563.599.8983
Steven.Ulstad@yahoo.com

DRAWN BY:


CHECKED BY:

DATE:
NOVEMBER 11, 2011
CD ISSUE
REVISIONS:


FILE:
CLOVER RIDGE

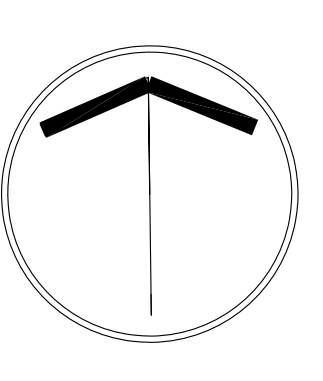

SCALE:
1/8"=1'-0"

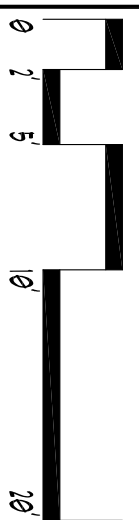

LFP

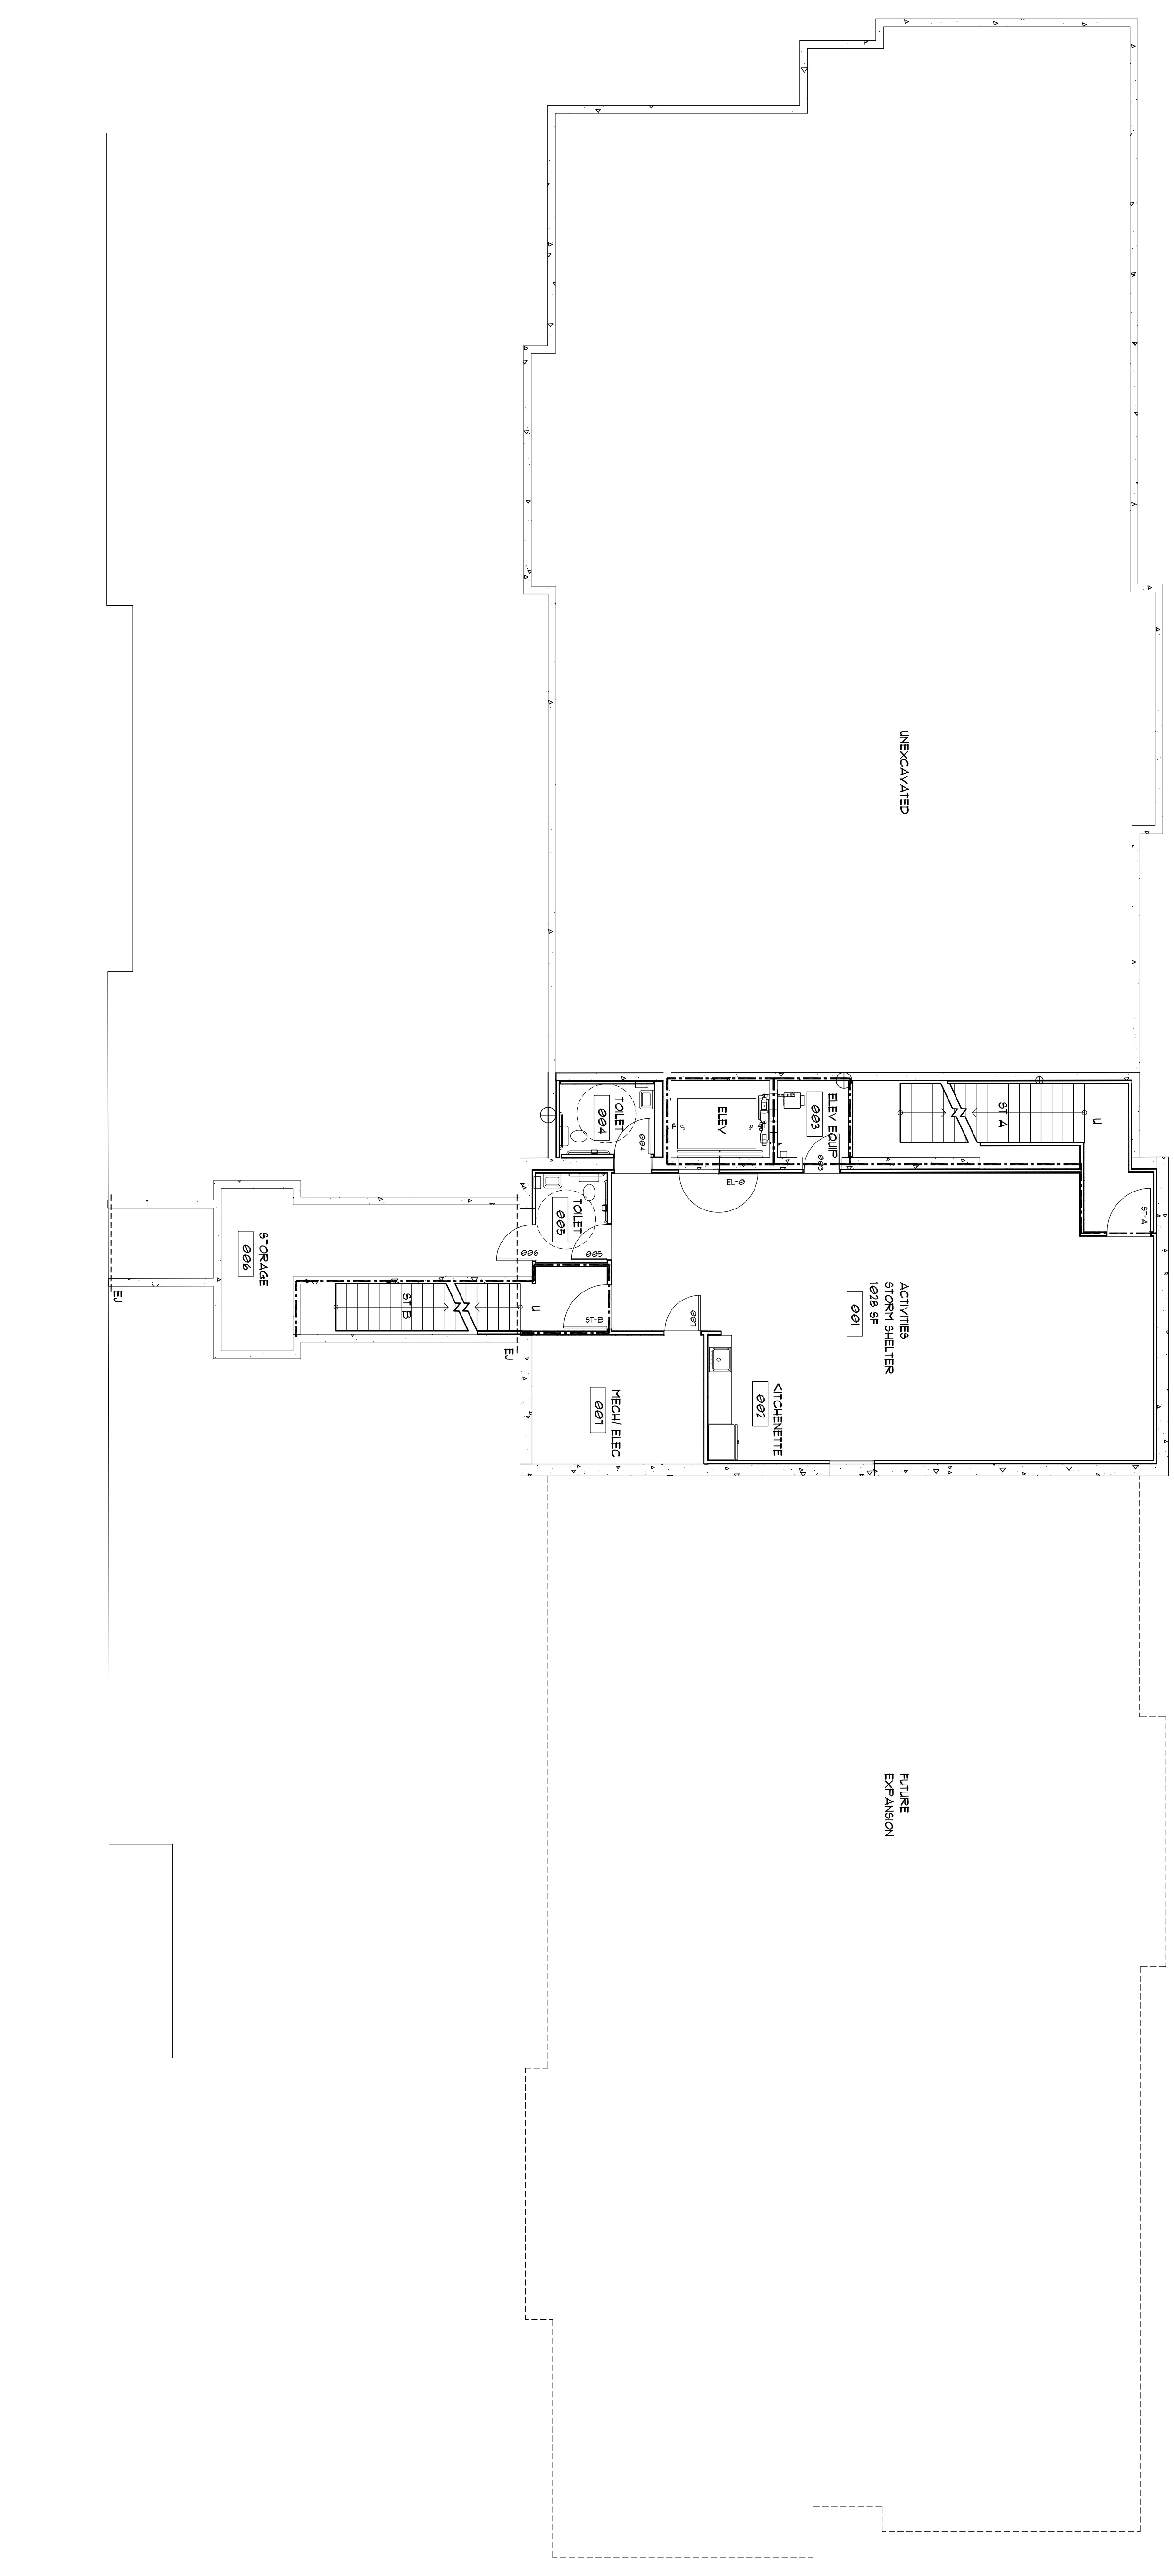

UNENCLOSED

ACQUITIES SCOUT SHELTER 1022 SF 090

KITCHENETTE 097

HEALTH ELEC 091

TOILET 094

TOILET 095

STORAGE 096

STAIRS ST B

STAIRS ST A

ELEVATOR

FUTURE EXPANSION